


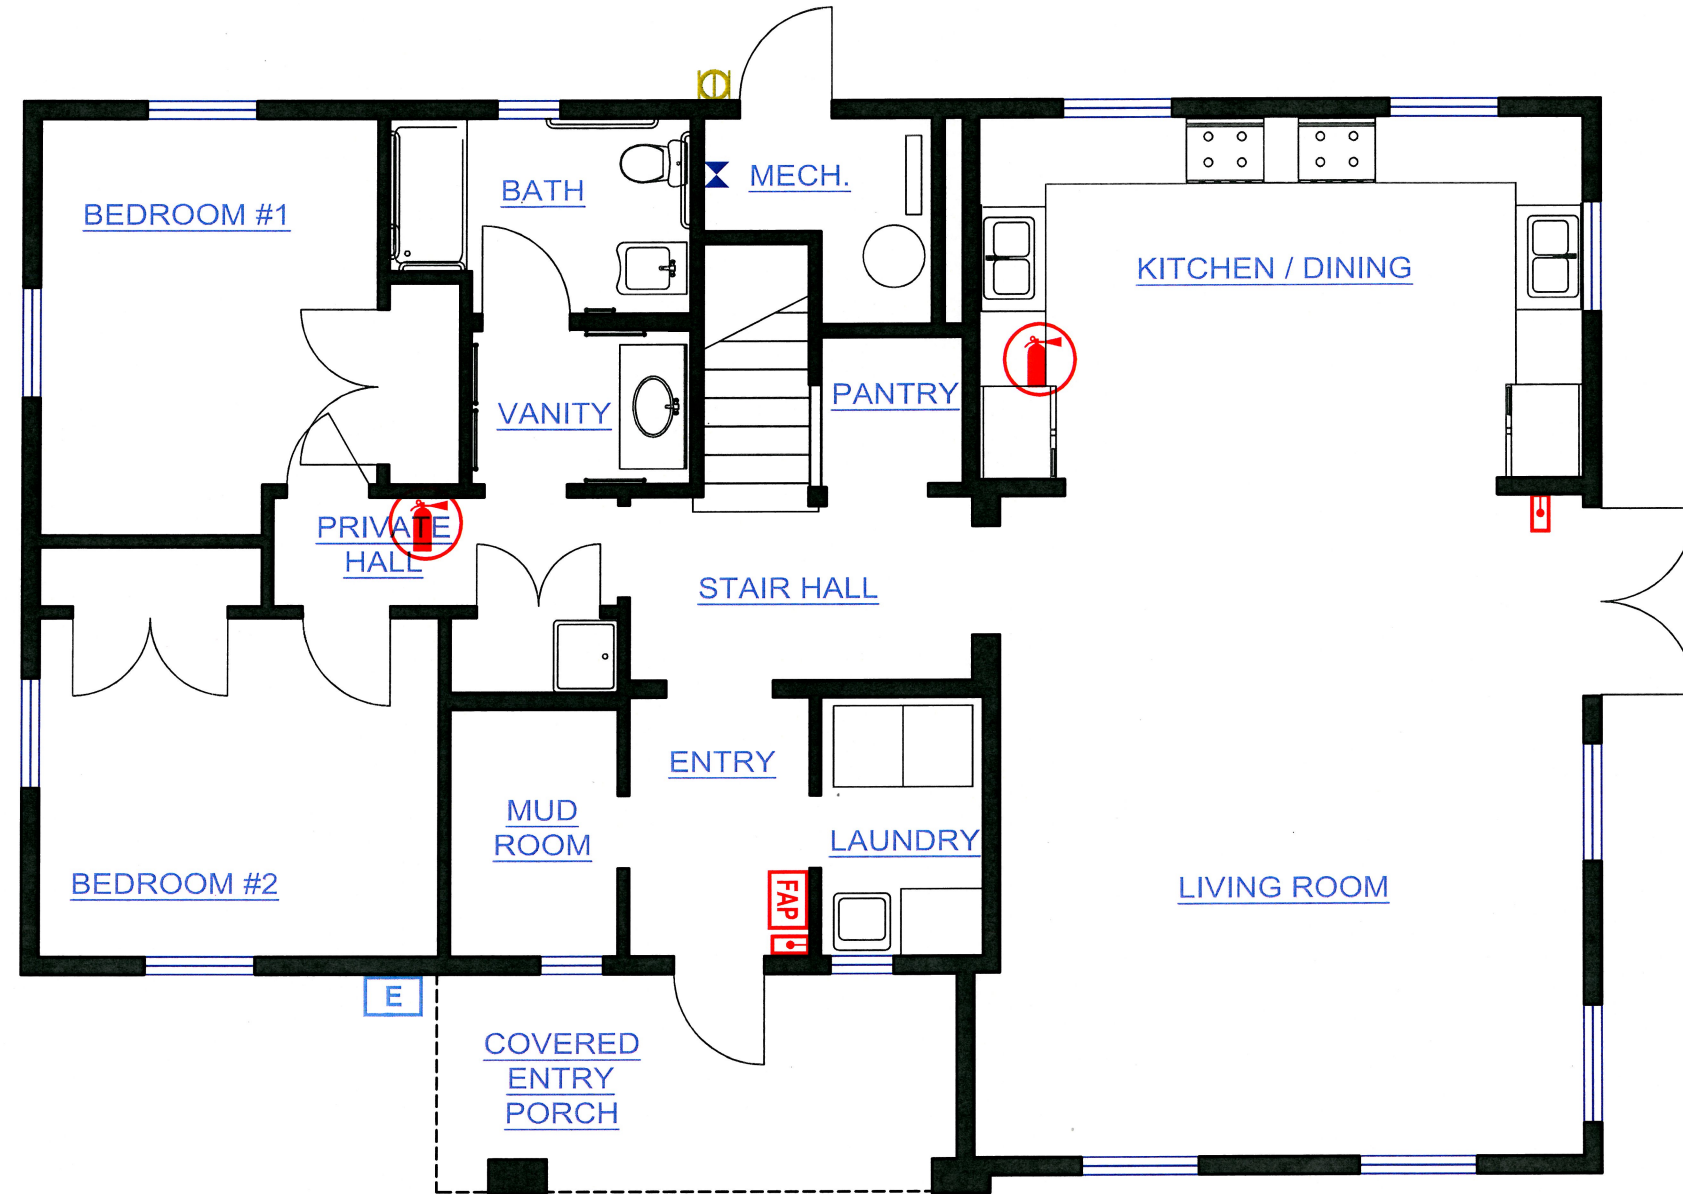










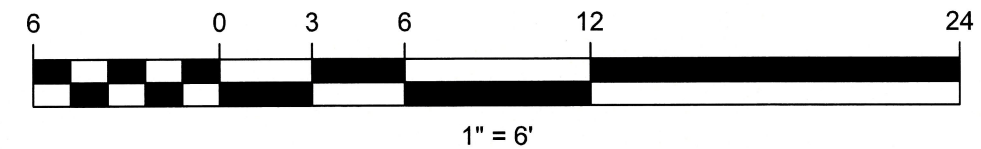


**ISLANDWOOD**  
A SCHOOL IN THE WOODS



**Legend**

-  Fire Panel
-  Fire Enunciator Panel
-  Fire Extinguisher
-  Fire Pull Station
-  Fire Hydrant
-  Water Shut-Off Valve
-  Water Meter / SO
-  Stand Pipe
-  Sprinkler System Shut-Off Valve
-  Electrical Service Disconnect
-  Propane Shut-Off Valve




**MACLEARNBERRY, Inc.**  
Land Surveyors • Civil Engineers • Planners  
159 Wyatt Way NE Bainbridge Island, WA 98110  
phone: 206 842-5514 sealandsurvey.com







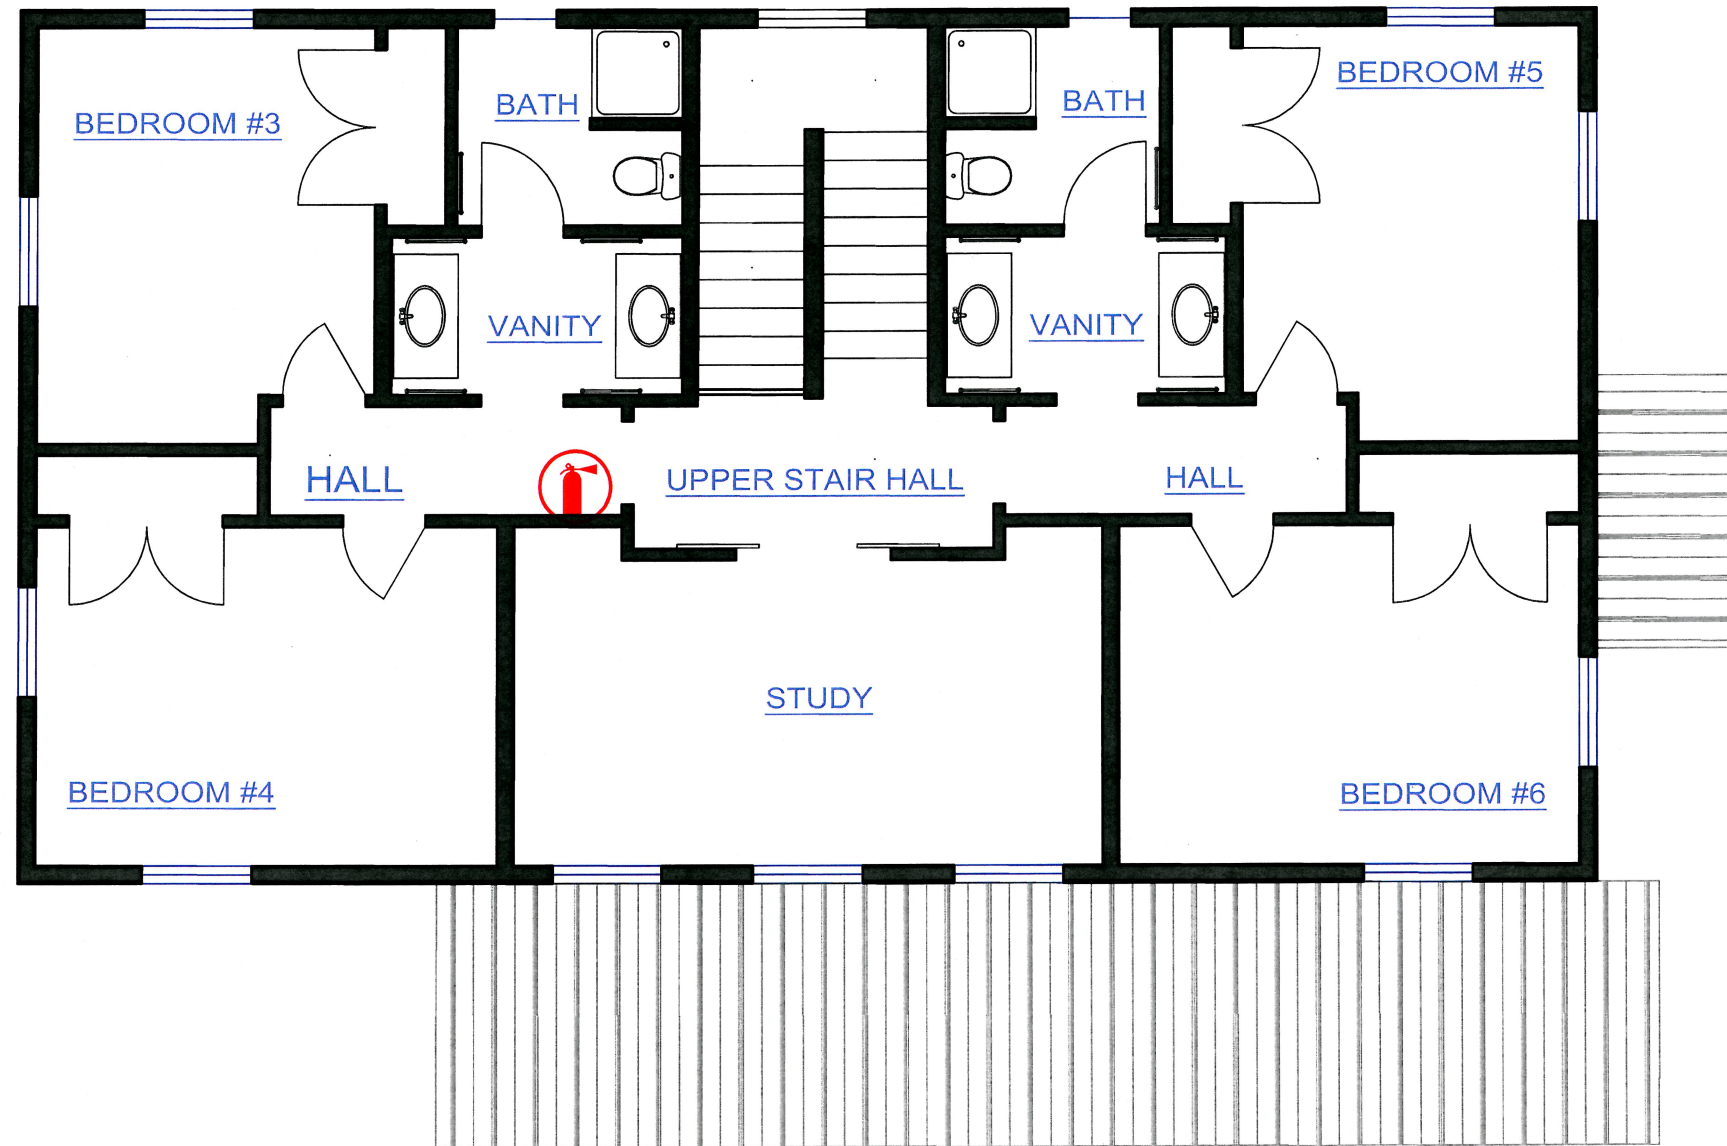




Client		<b>Islandwood</b>
<b>Graduate Lodge (No. 3) - 1st Floor Shut-Off Valve Locations</b>		
Drawn by: BAM	Date: August 28, 2009	Job No. 11008
Checked by: BAM	Scale: 1" = 6'	Sheet 1 of 1





**ISLANDWOOD**  
A SCHOOL IN THE WOODS



**Legend**

-  Fire Panel
-  Fire Enunciator Panel
-  Fire Extinguisher
-  Fire Pull Station
-  Fire Hydrant
-  Water Shut-Off Valve
-  Water Meter / SO
-  Stand Pipe
-  Sprinkler System Shut-Off Valve
-  Electrical Service Disconnect
-  Propane Shut-Off Valve

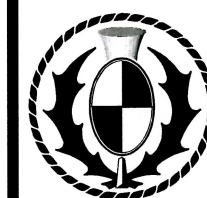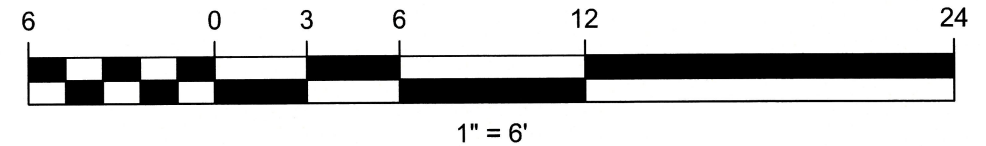

**MACLEARNSBERRY, INC.**  
Land Surveyors • Civil Engineers • Planners  
159 Wyatt Way NE Bainbridge Island, WA 98110  
phone: 206 842-5514 sealandsurvey.com

Client		<b>Islandwood</b>	
<b>Graduate Lodge (No. 3) - 2nd Floor Shut-Off Valve Locations</b>			
Drawn by: BAM	Date: August 28, 2009	Job No. 11008	
Checked by: BAM	Scale: 1" = 6'	Sheet 1 of 1	